

THREE LANES WITH SIDEWALK
 CONSTRUCTION ESTIMATE \$698,100.00
 PROJECT FUNDING \$768,000.00

REVISIONS			
NO.	DATE	BY	DESCRIPTION

DESIGNED	DAN BUDD
DESIGN CHECKED	SHAWN METTS
DETAILED	DAN BUDD
DRAWING CHECKED	SHAWN METTS

SCALES SHOWN
 ARE FOR 11" X 17"
 PRINTS ONLY

CADD FILE NAME
 21982 Alts.dgn

DRAWING DATE:
 July 2022

IDAHO
TRANSPORTATION
DEPARTMENT

YOUR Safety→YOUR Mobility→YOUR Economic Opportunity



HMH engineering

PROJECT NO.
 A021(982)

ALTERNATIVE ONE
 SCHOOL HOUSE RD IMPV,
 BOUNDARY CO

ENGLISH
 COUNTY BOUNDARY
 KEY NUMBER 21982
 SHEET 1 OF 4

NOT APPROVED
PRELIMINARY
 FOR CONSTRUCTION

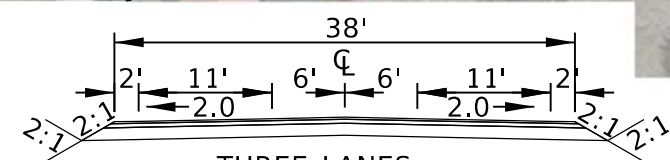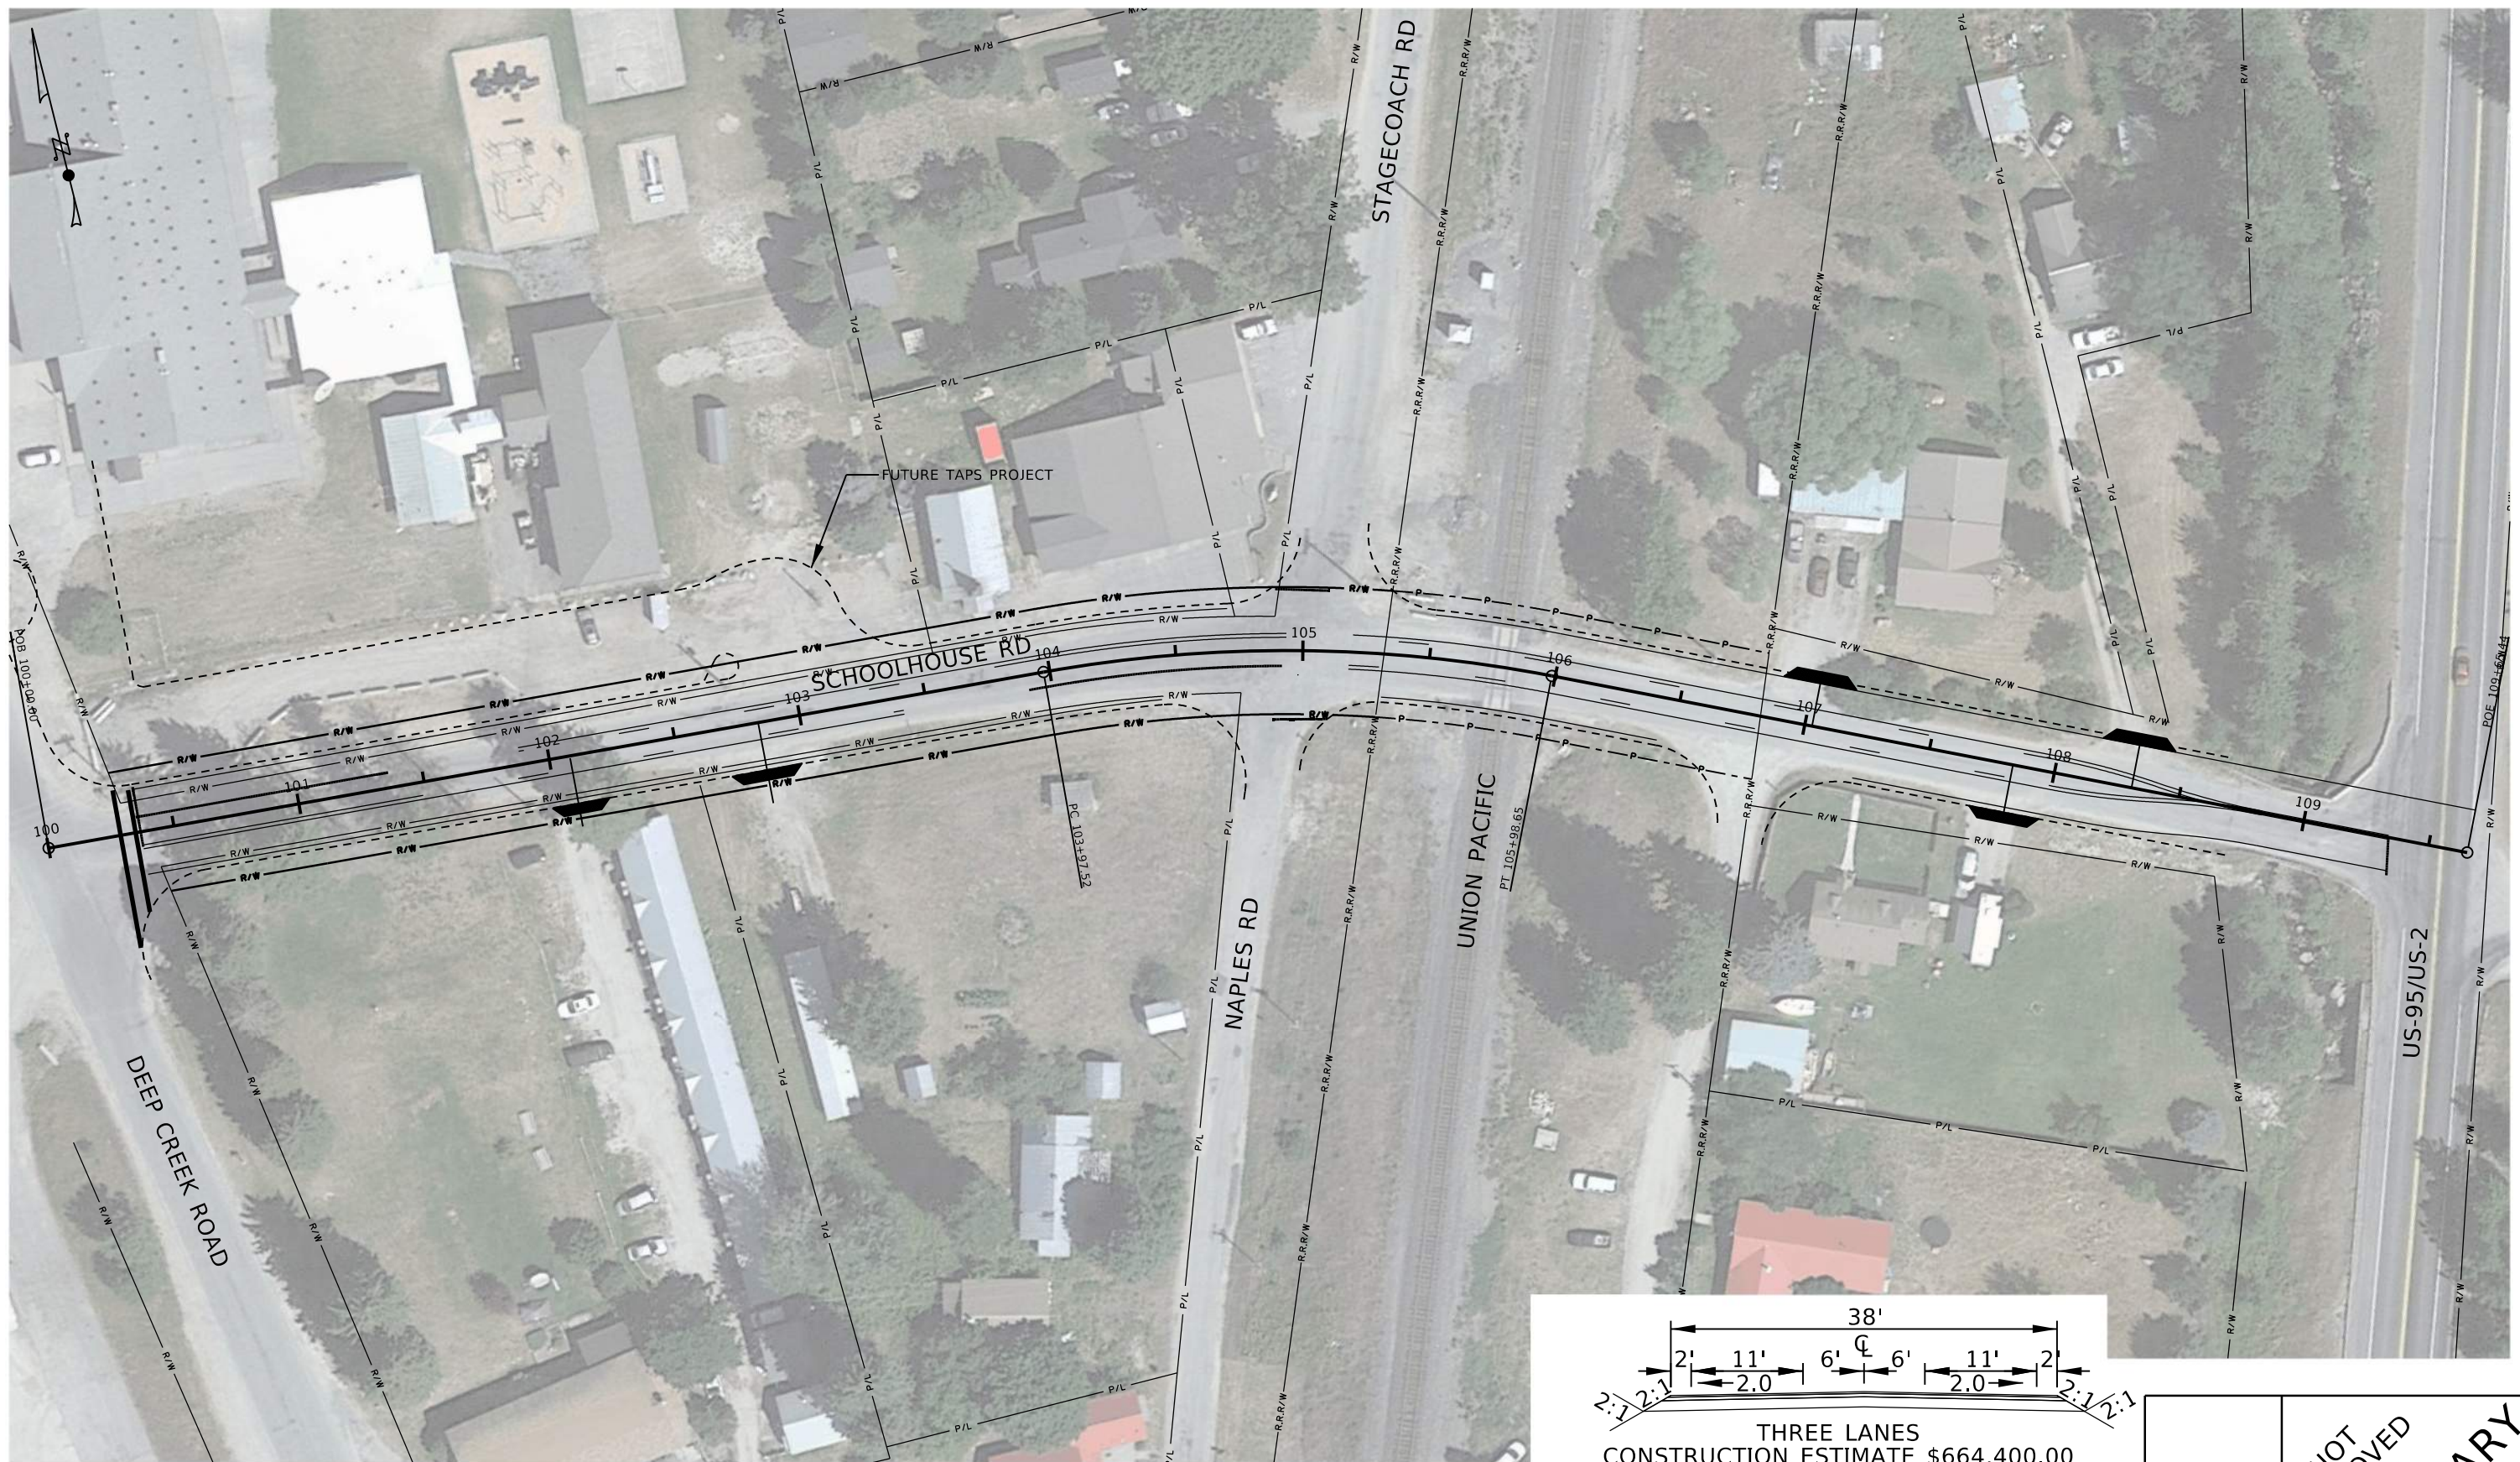

THREE LANES
 CONSTRUCTION ESTIMATE \$664,400.00
 PROJECT FUNDING \$768,000.00

REVISIONS			
NO.	DATE	BY	DESCRIPTION

DESIGNED DAN BUDD
 DESIGN CHECKED SHAWN METTS
 DETAILED DAN BUDD
 DRAWING CHECKED SHAWN METTS

SCALES SHOWN ARE FOR 11" X 17" PRINTS ONLY
 CADD FILE NAME 21982_Alts.dgn
 DRAWING DATE: July 2022

IDAHO TRANSPORTATION DEPARTMENT
 YOUR Safety-YOUR Mobility-YOUR Economic Opportunity



HMH engineering

PROJECT NO. A021(982)

ALTERNATIVE TWO
 SCHOOL HOUSE RD IMPV,
 BOUNDARY CO

ENGLISH
 COUNTY BOUNDARY
 KEY NUMBER 21982
 SHEET 2 OF 4

NOT APPROVED
PRELIMINARY
 FOR CONSTRUCTION

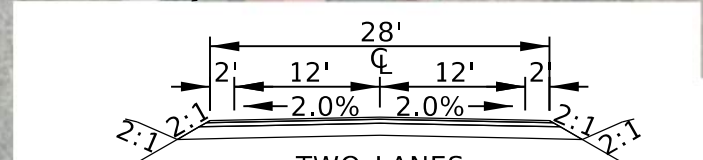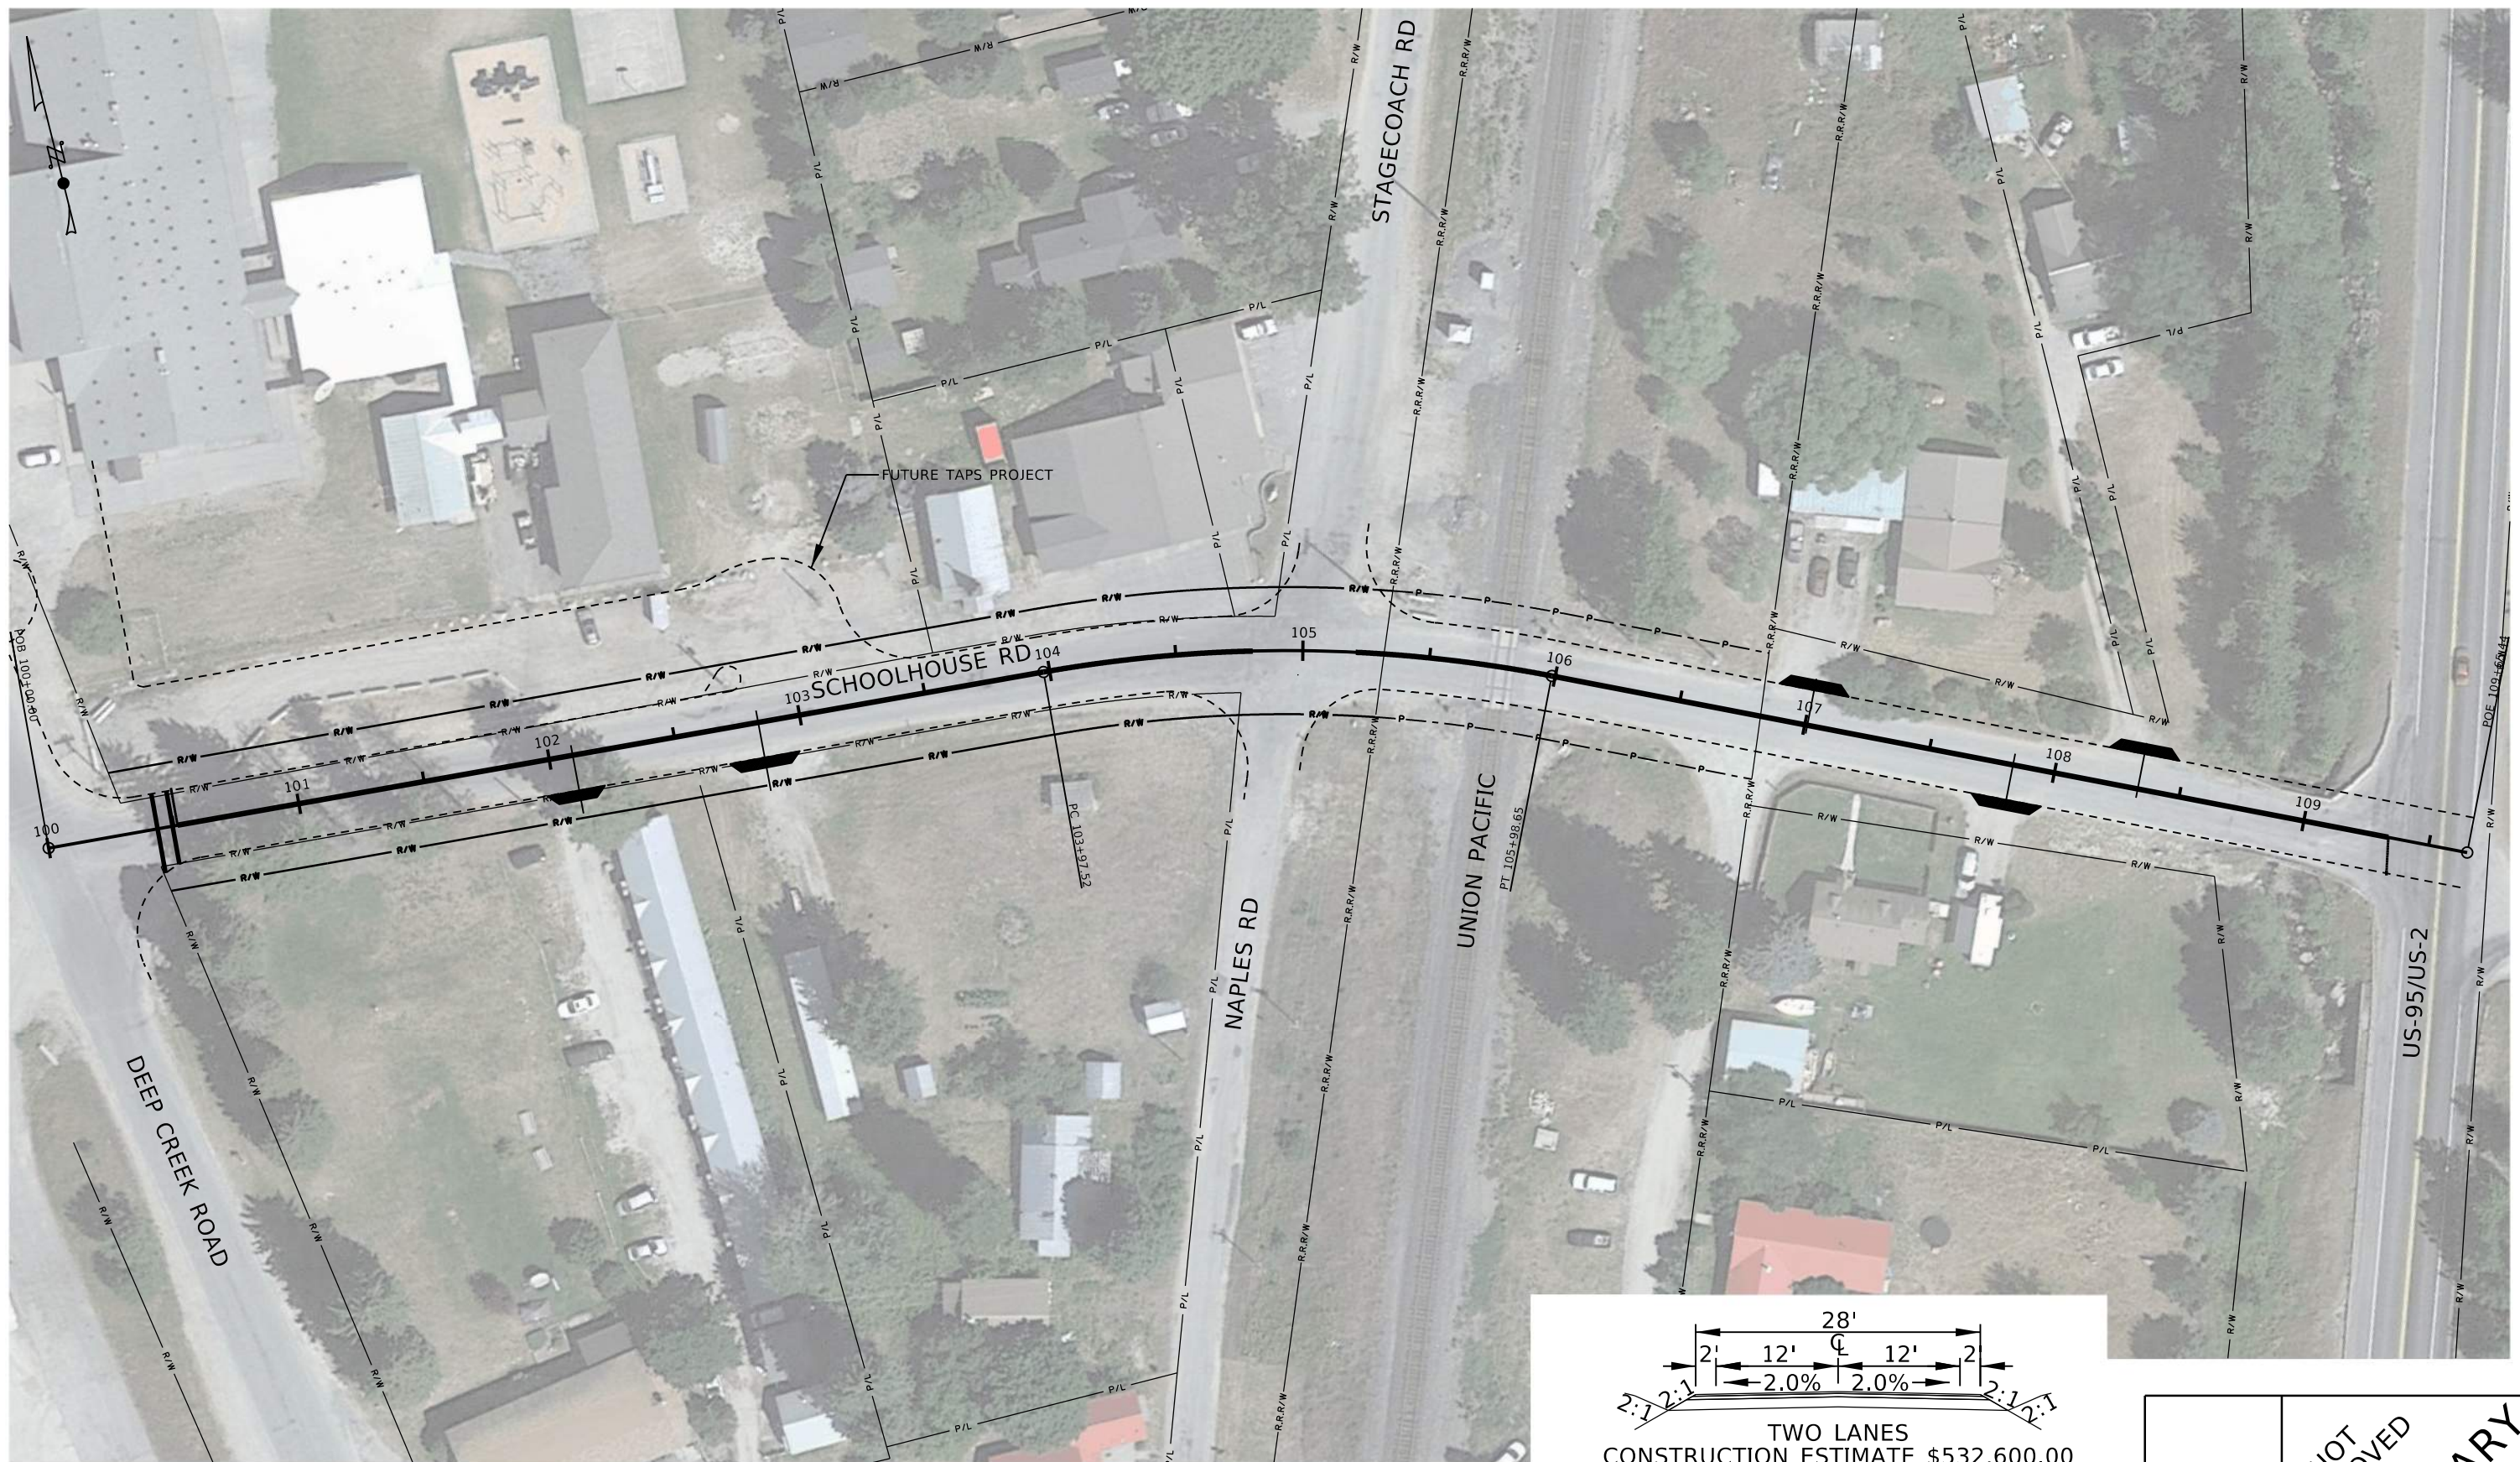

TWO LANES
 CONSTRUCTION ESTIMATE \$532,600.00
 PROJECT FUNDING \$768,000.00

REVISIONS			
NO.	DATE	BY	DESCRIPTION

DESIGNED	DAN BUDD	SCALES SHOWN ARE FOR 11" X 17" PRINTS ONLY
DESIGN CHECKED	SHAWN METTS	
DETAILED	DAN BUDD	CADD FILE NAME 21982 Alts.dgn
DRAWING CHECKED	SHAWN METTS	DRAWING DATE: July 2022

IDAHO TRANSPORTATION DEPARTMENT

YOUR Safety-YOUR Mobility-YOUR Economic Opportunity



HMH engineering

PROJECT NO.
 A021(982)

ALTERNATIVE THREE
 SCHOOL HOUSE RD IMPV,
 BOUNDARY CO

ENGLISH
 COUNTY BOUNDARY
 KEY NUMBER 21982
 SHEET 3 OF 4

**NOT APPROVED
 PRELIMINARY
 FOR CONSTRUCTION**

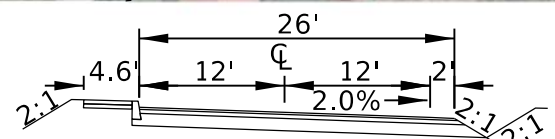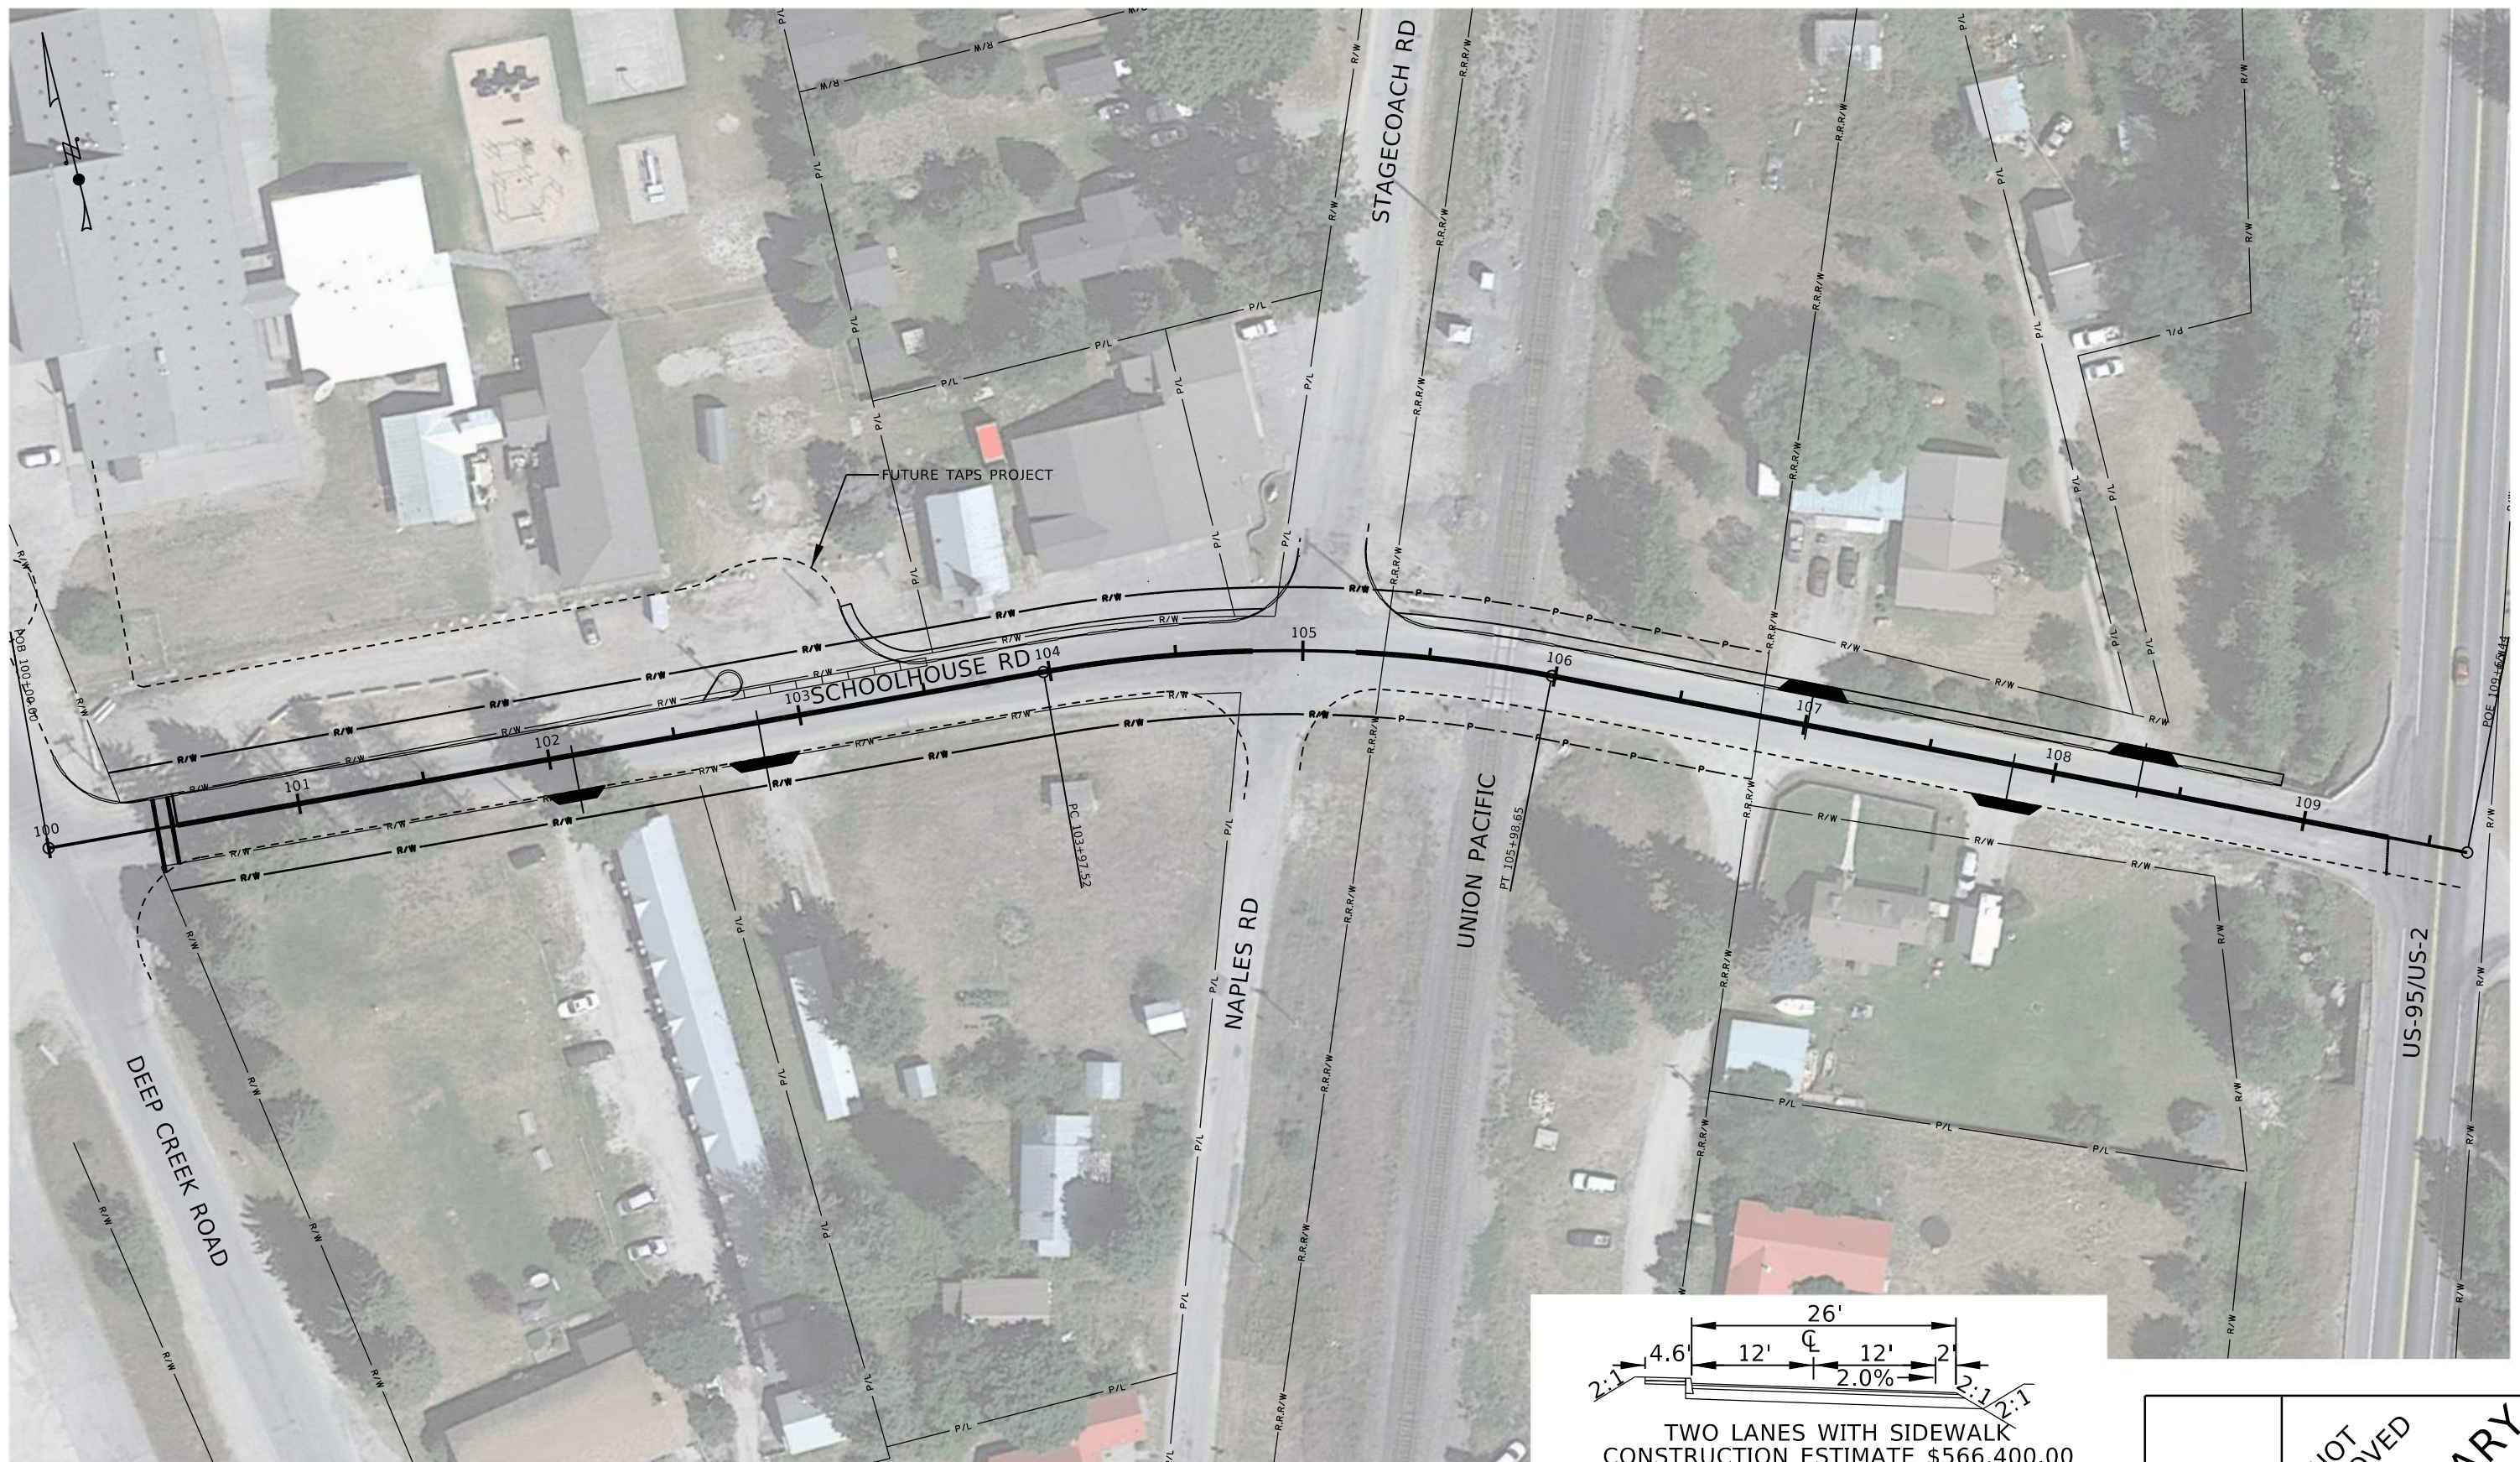

TWO LANES WITH SIDEWALK
 CONSTRUCTION ESTIMATE \$566,400.00
 PROJECT FUNDING \$768,000.00

REVISIONS			
NO.	DATE	BY	DESCRIPTION

DESIGNED DAN BUDD
 DESIGN CHECKED SHAWN METTS
 DETAILED DAN BUDD
 DRAWING CHECKED SHAWN METTS

SCALES SHOWN ARE FOR 11" X 17" PRINTS ONLY
 CADD FILE NAME 21982 Alts.dgn
 DRAWING DATE: July 2022

IDAHO TRANSPORTATION DEPARTMENT
 YOUR Safety-YOUR Mobility-YOUR Economic Opportunity



HMH engineering

PROJECT NO.
 A021(982)

ALTERNATIVE FOUR
 SCHOOL HOUSE RD IMPV,
 BOUNDARY CO

ENGLISH
 COUNTY BOUNDARY
 KEY NUMBER 21982
 SHEET 4 OF 4

NOT APPROVED
PRELIMINARY
 FOR CONSTRUCTION